

PROJECTO DE / PROJECT BY
FALCÃO DE CAMPOS

PROMOTOR / DEVELOPER
ACORDO SGPS, SA.

ZONA 7 FC LOTE N.º / LOT N.º 287


MORADIA EM BANDA / TOWNHOUSE
 A/C/E/S/I/K/
 M/O/Q/S/U/W

TIPOLOGIA / DESCRIPTION
 T2


ÁREA PRIVATIVA / PRIVATE AREA
 249,00m²

- * Todas as edificações têm obrigatoriamente cobertura vegetal.
- * Área exterior do lote, jardim e piscina, jardim de utilização exclusiva de cada fracção, tratadas e cobradas.
- * Cozinhas completamente equipadas.
- * Área de jardim não reservada para utilização exclusiva de qualquer fracção bem como a piscina, são equipamentos que pertencem ao conjunto de proprietários das fracções de cada lote.
- * All the buildings have roof gardens.
- * External area of the allotment, garden and pool, and garden for the exclusive use of each lot is treated and finished.
- * Fully equipped kitchens.
- * The common garden area as well as the swimming pool belongs to all the proprietors in each allotment.


LOCALIZAÇÃO / LOCATION

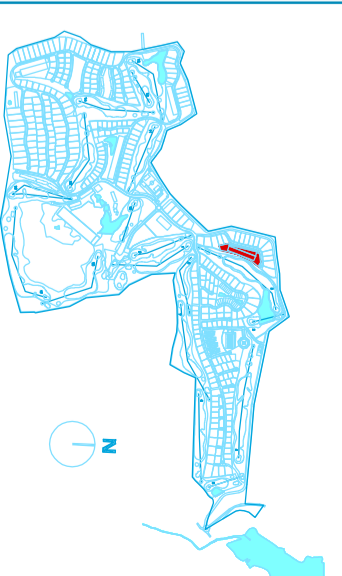


PLANTA PISO 0

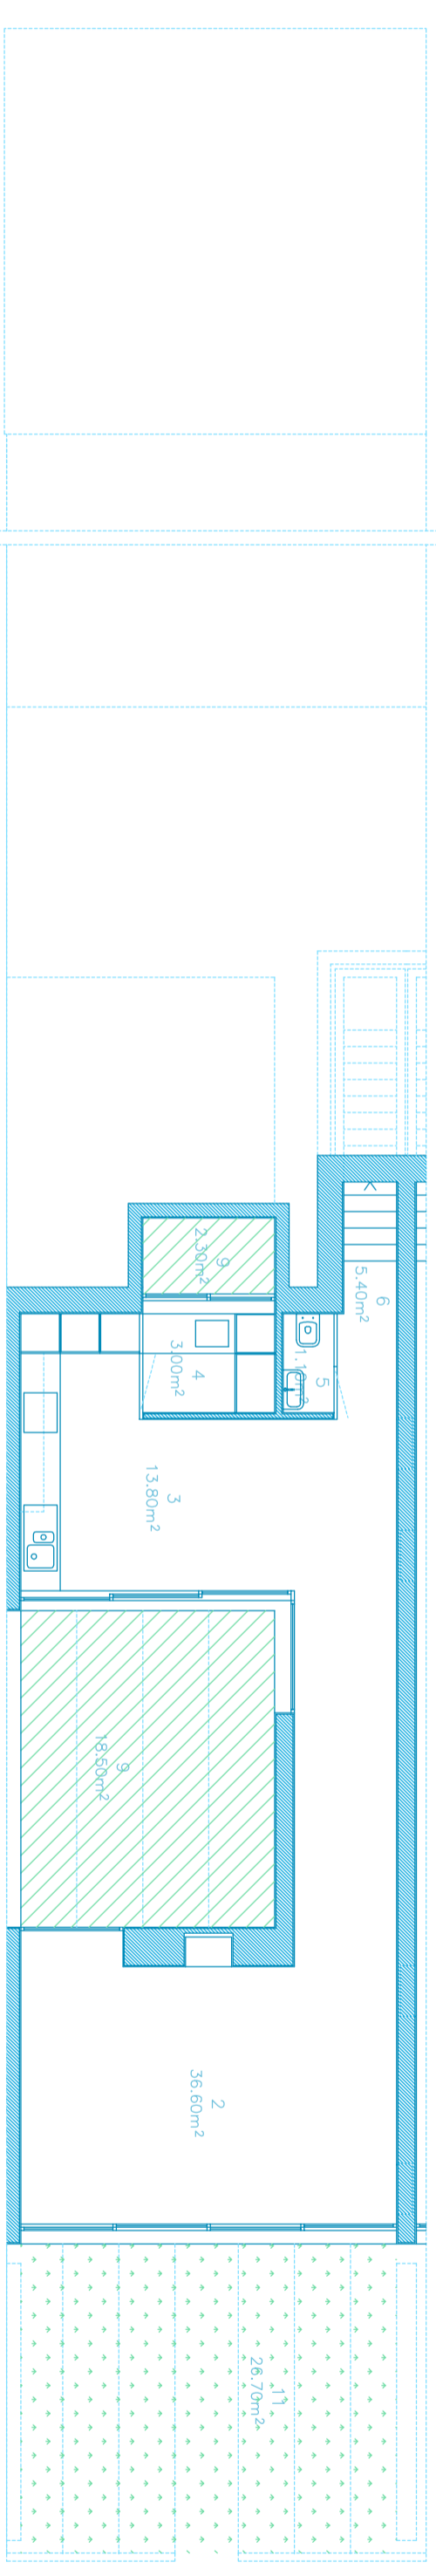

PLANTA PISO 1

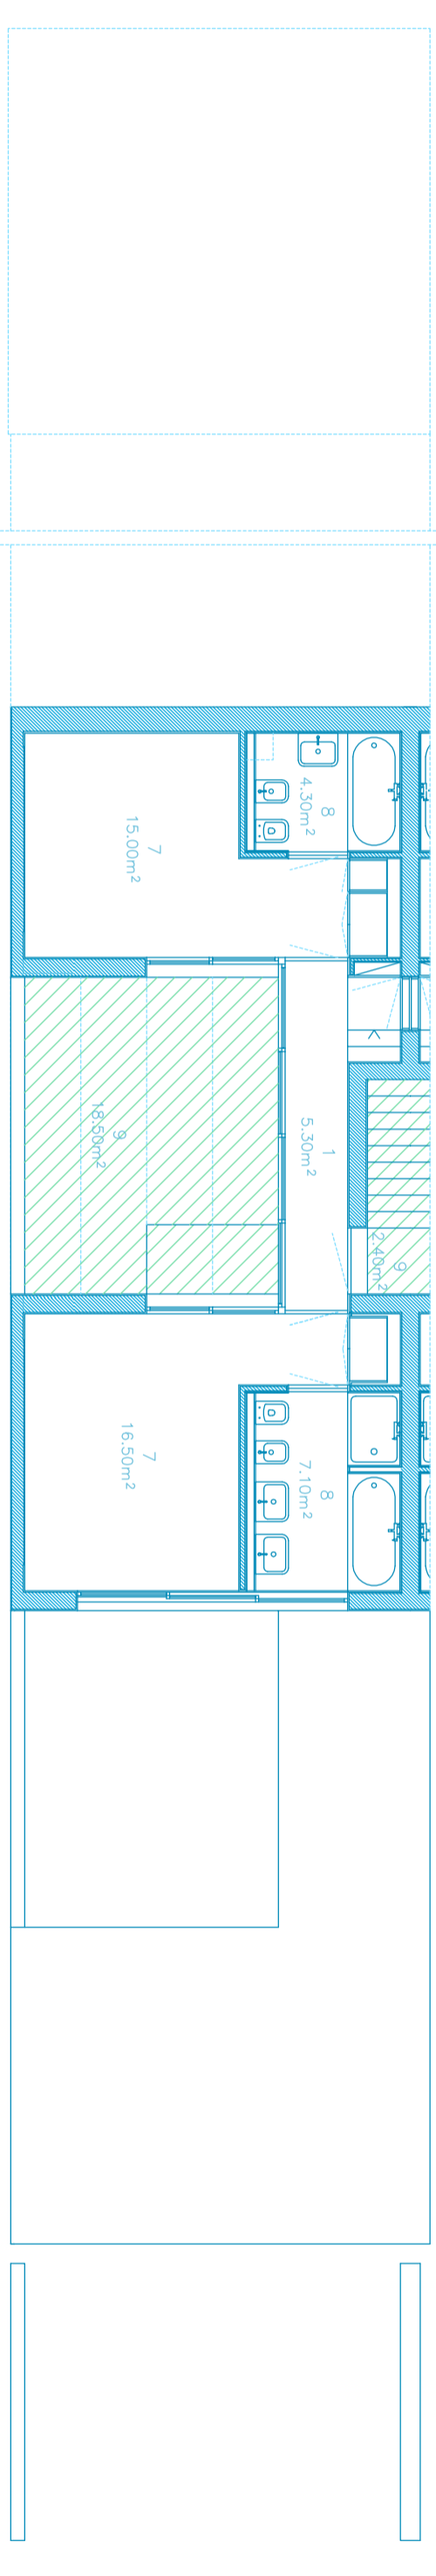

- | | |
|---------------------|------------------------|
| 1. ENTRADA | HALL |
| 2. SALA | LIVING AND DINING ROOM |
| 3. COZINHA | KITCHEN |
| 4. LAVANDARIA | LAUNDRY |
| 5. WC | WC |
| 6. CORREDOR/ESCADAS | HALLWAY/STAIRS |
| 7. SUITE | SUITE |
| 8. QUARTO DE BANHO | BATHROOM |
| 9. PATIO | TERRACE |
| 10. PATIO COBERTO | COVERED TERRACE |
| 11. JARDIM | GARDEN |
| 12. GARAGEM | GARAGE |

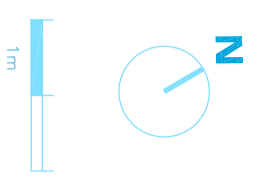

PLANTA GARAGEM E COBERTURA

