


LOTE Nº	LOT Nº	L 349	L 350	L 351	L 352	L 353	L 354	L 355
ÁREA DO LOTE	LOT AREA	1564 m ²	1350 m ²	1255 m ²	1262 m ²	1249m ²	1196 m ²	1054 m ²

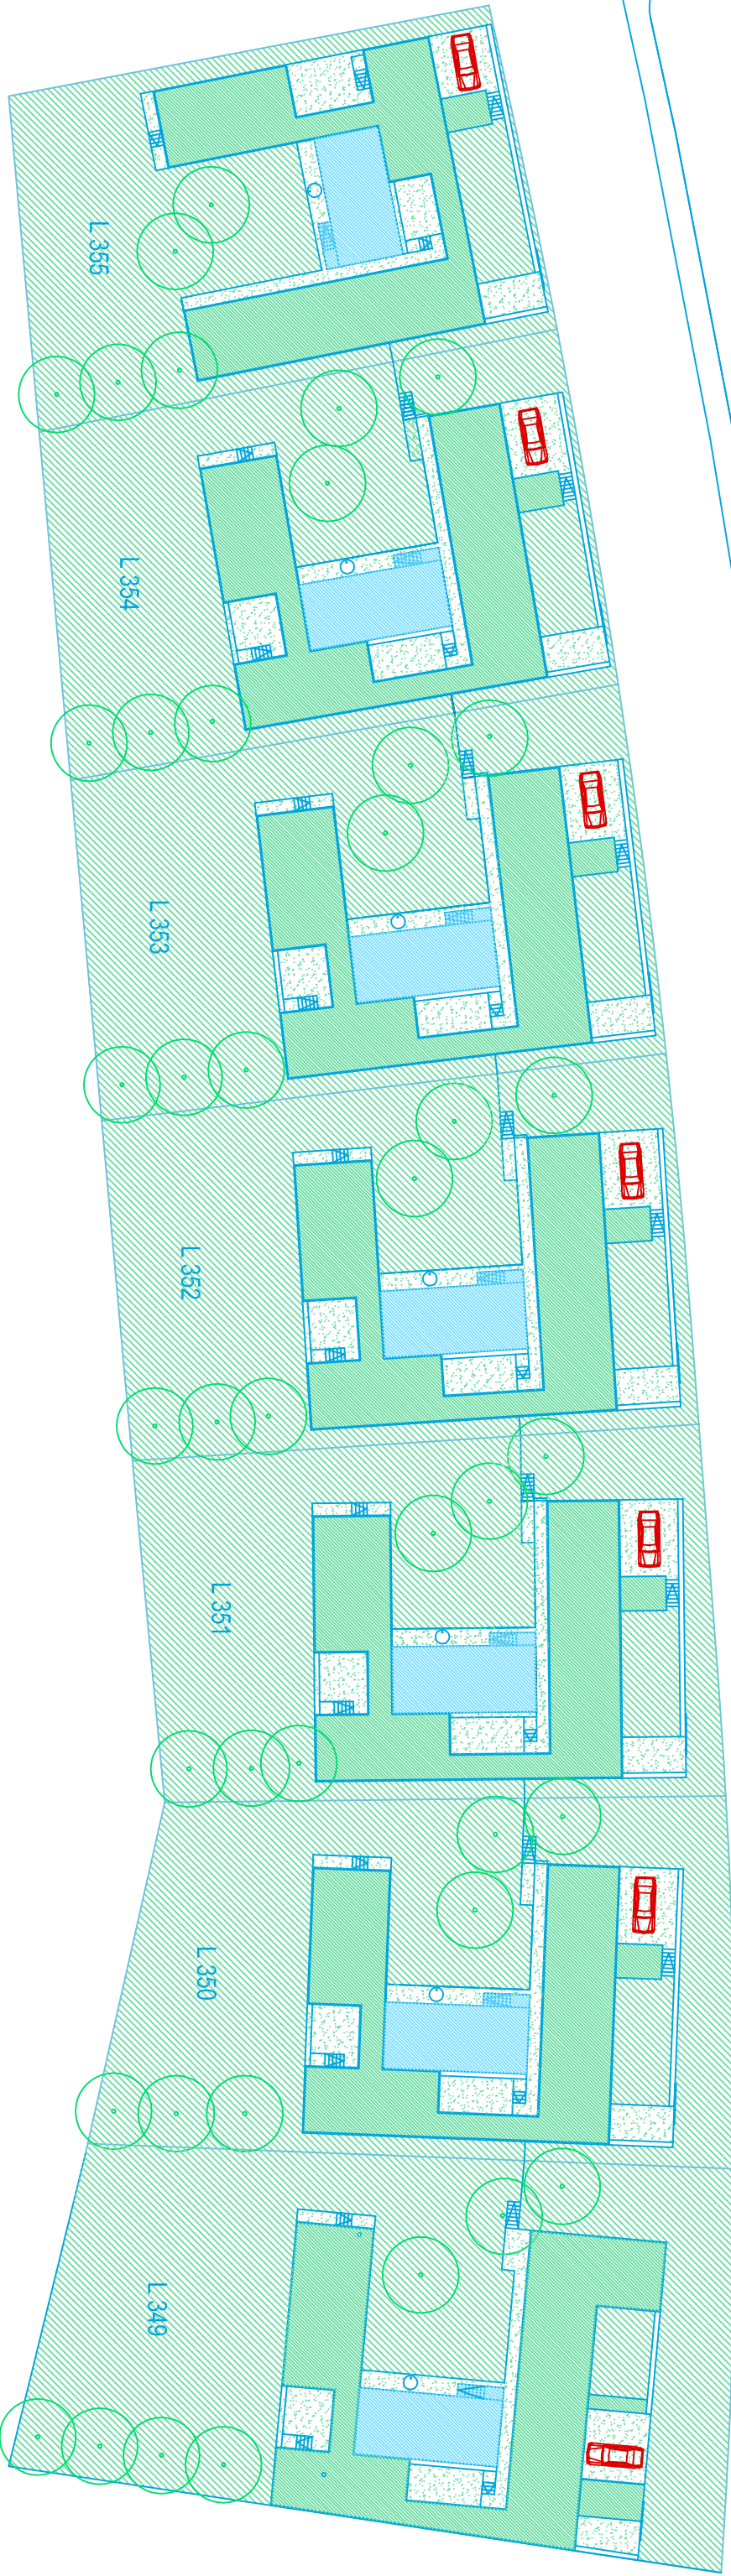

Outubro 2009 EXEC

PROJECTO DE / PROJECT BY
INÉS LOBO

PROMOTOR / DEVELOPER
ACORDO SGPS, SA.

- * Projecto de loteamento aprovado e odliamento em apreção pelo CMO e outras entidades competentes.
- * Em favor do estético do conjunto, a cada arquitecto foi sempre atribuído um grupo de lotes ou mordias em banda de expressão relevante.
- * O empreendimento foi organizado em diferentes zonas cromáticas, num ensaio para criar grandes manchas com dimensão, no seu minimalismo com a natureza e na sua interligação específica.
- * Alliment project approved and amendment under appreciation by Obidos Town Hall and the other
- * Bearing in mind the castello appearance of the sai, each architect was always assigned a group of lots or townhouses of relevant dimension.
- * The entire resort was organized into different colour zones, in order to create greater homogenous areas that blend in with nature.

